

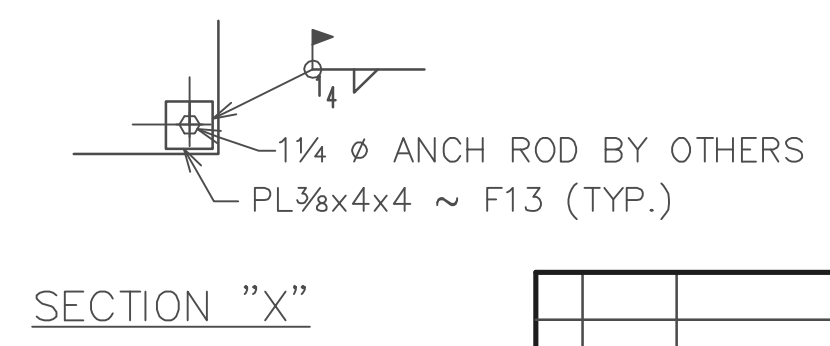


NOTE: COLUMN ϕ LOCATIONS AND WORK POINT LOCATIONS & ELEVATIONS ARE FINAL DESIGN LOCATION. CAMBER, FABRICATE AND ERECT CANOPY FRAMES TO POSITION WITH WORK POINTS AT OFFSET LOCATIONS NOTED. TIGHTEN THE RODS TO "NO SLACK" WITH FRAME AT OFFSET POSITIONS. (1KIP PRE-TENSION) PRIOR TO REMOVAL OF TEMPORARY SHORES/SUPPORTS.

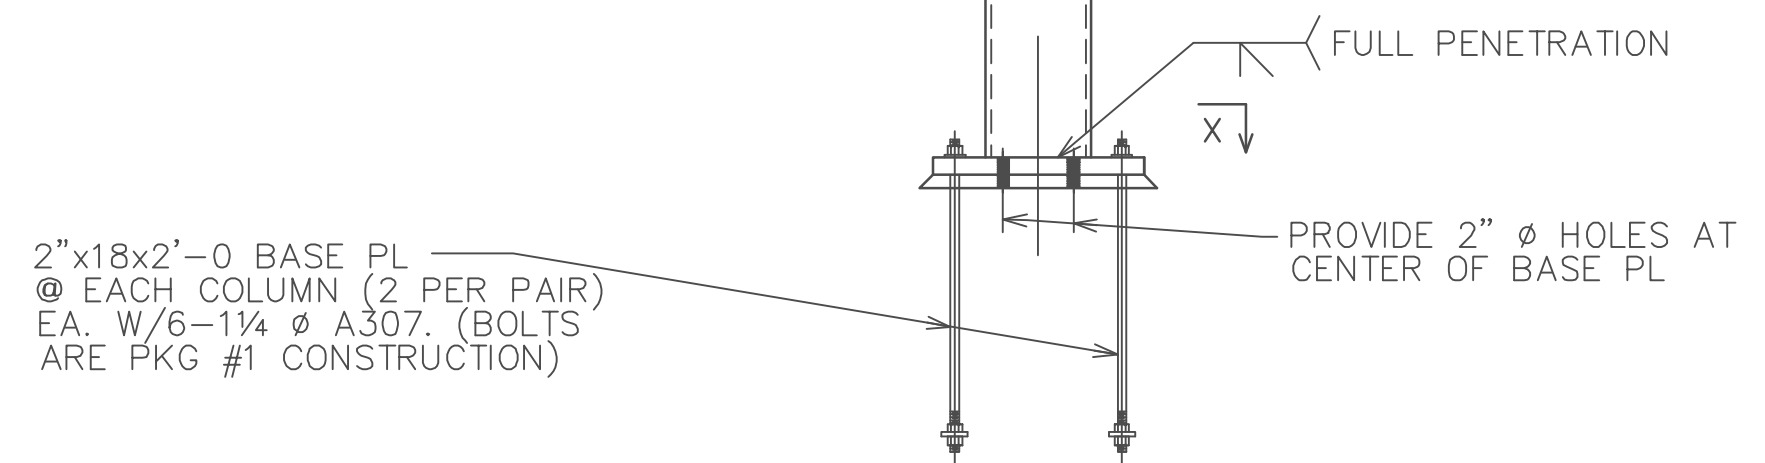

REVISIONS		DATE		DESCRIPTION	

DRAFTER	DAN	CUSTOMER	KINSLEY CONSTRUCTION	CONTRACT NO.	2228-050
DATE	4/22/03	STRUCTURE	HARRISBURG INTERNATIONAL AIRPORT	DWG NO.	E8
CHECKED	RJS				
DATE	1/9/04				

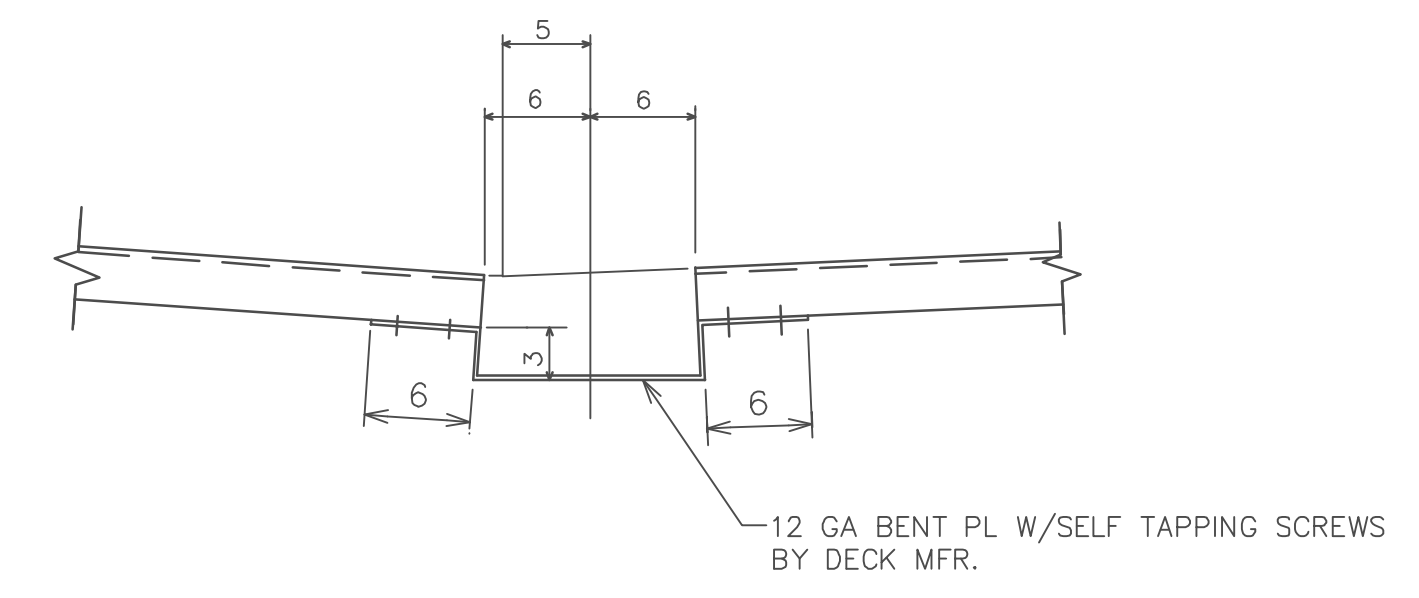